

 



FIRST FLOOR PLAN

 

M. Ann Levett, Ed.D. Superintendent of Schools 208 Bull Street Savannah, GA 31401	SHEET NO:		ISSUED FOR:		SCCPS - CENTRAL OFFICE SITE & BUILDING PLANS 208 Bull Street Savannah, GA 31401
	A 1.1	DATE	DESCRIPTION		
		10/5/2019	SITE & BUILDING PLANS		

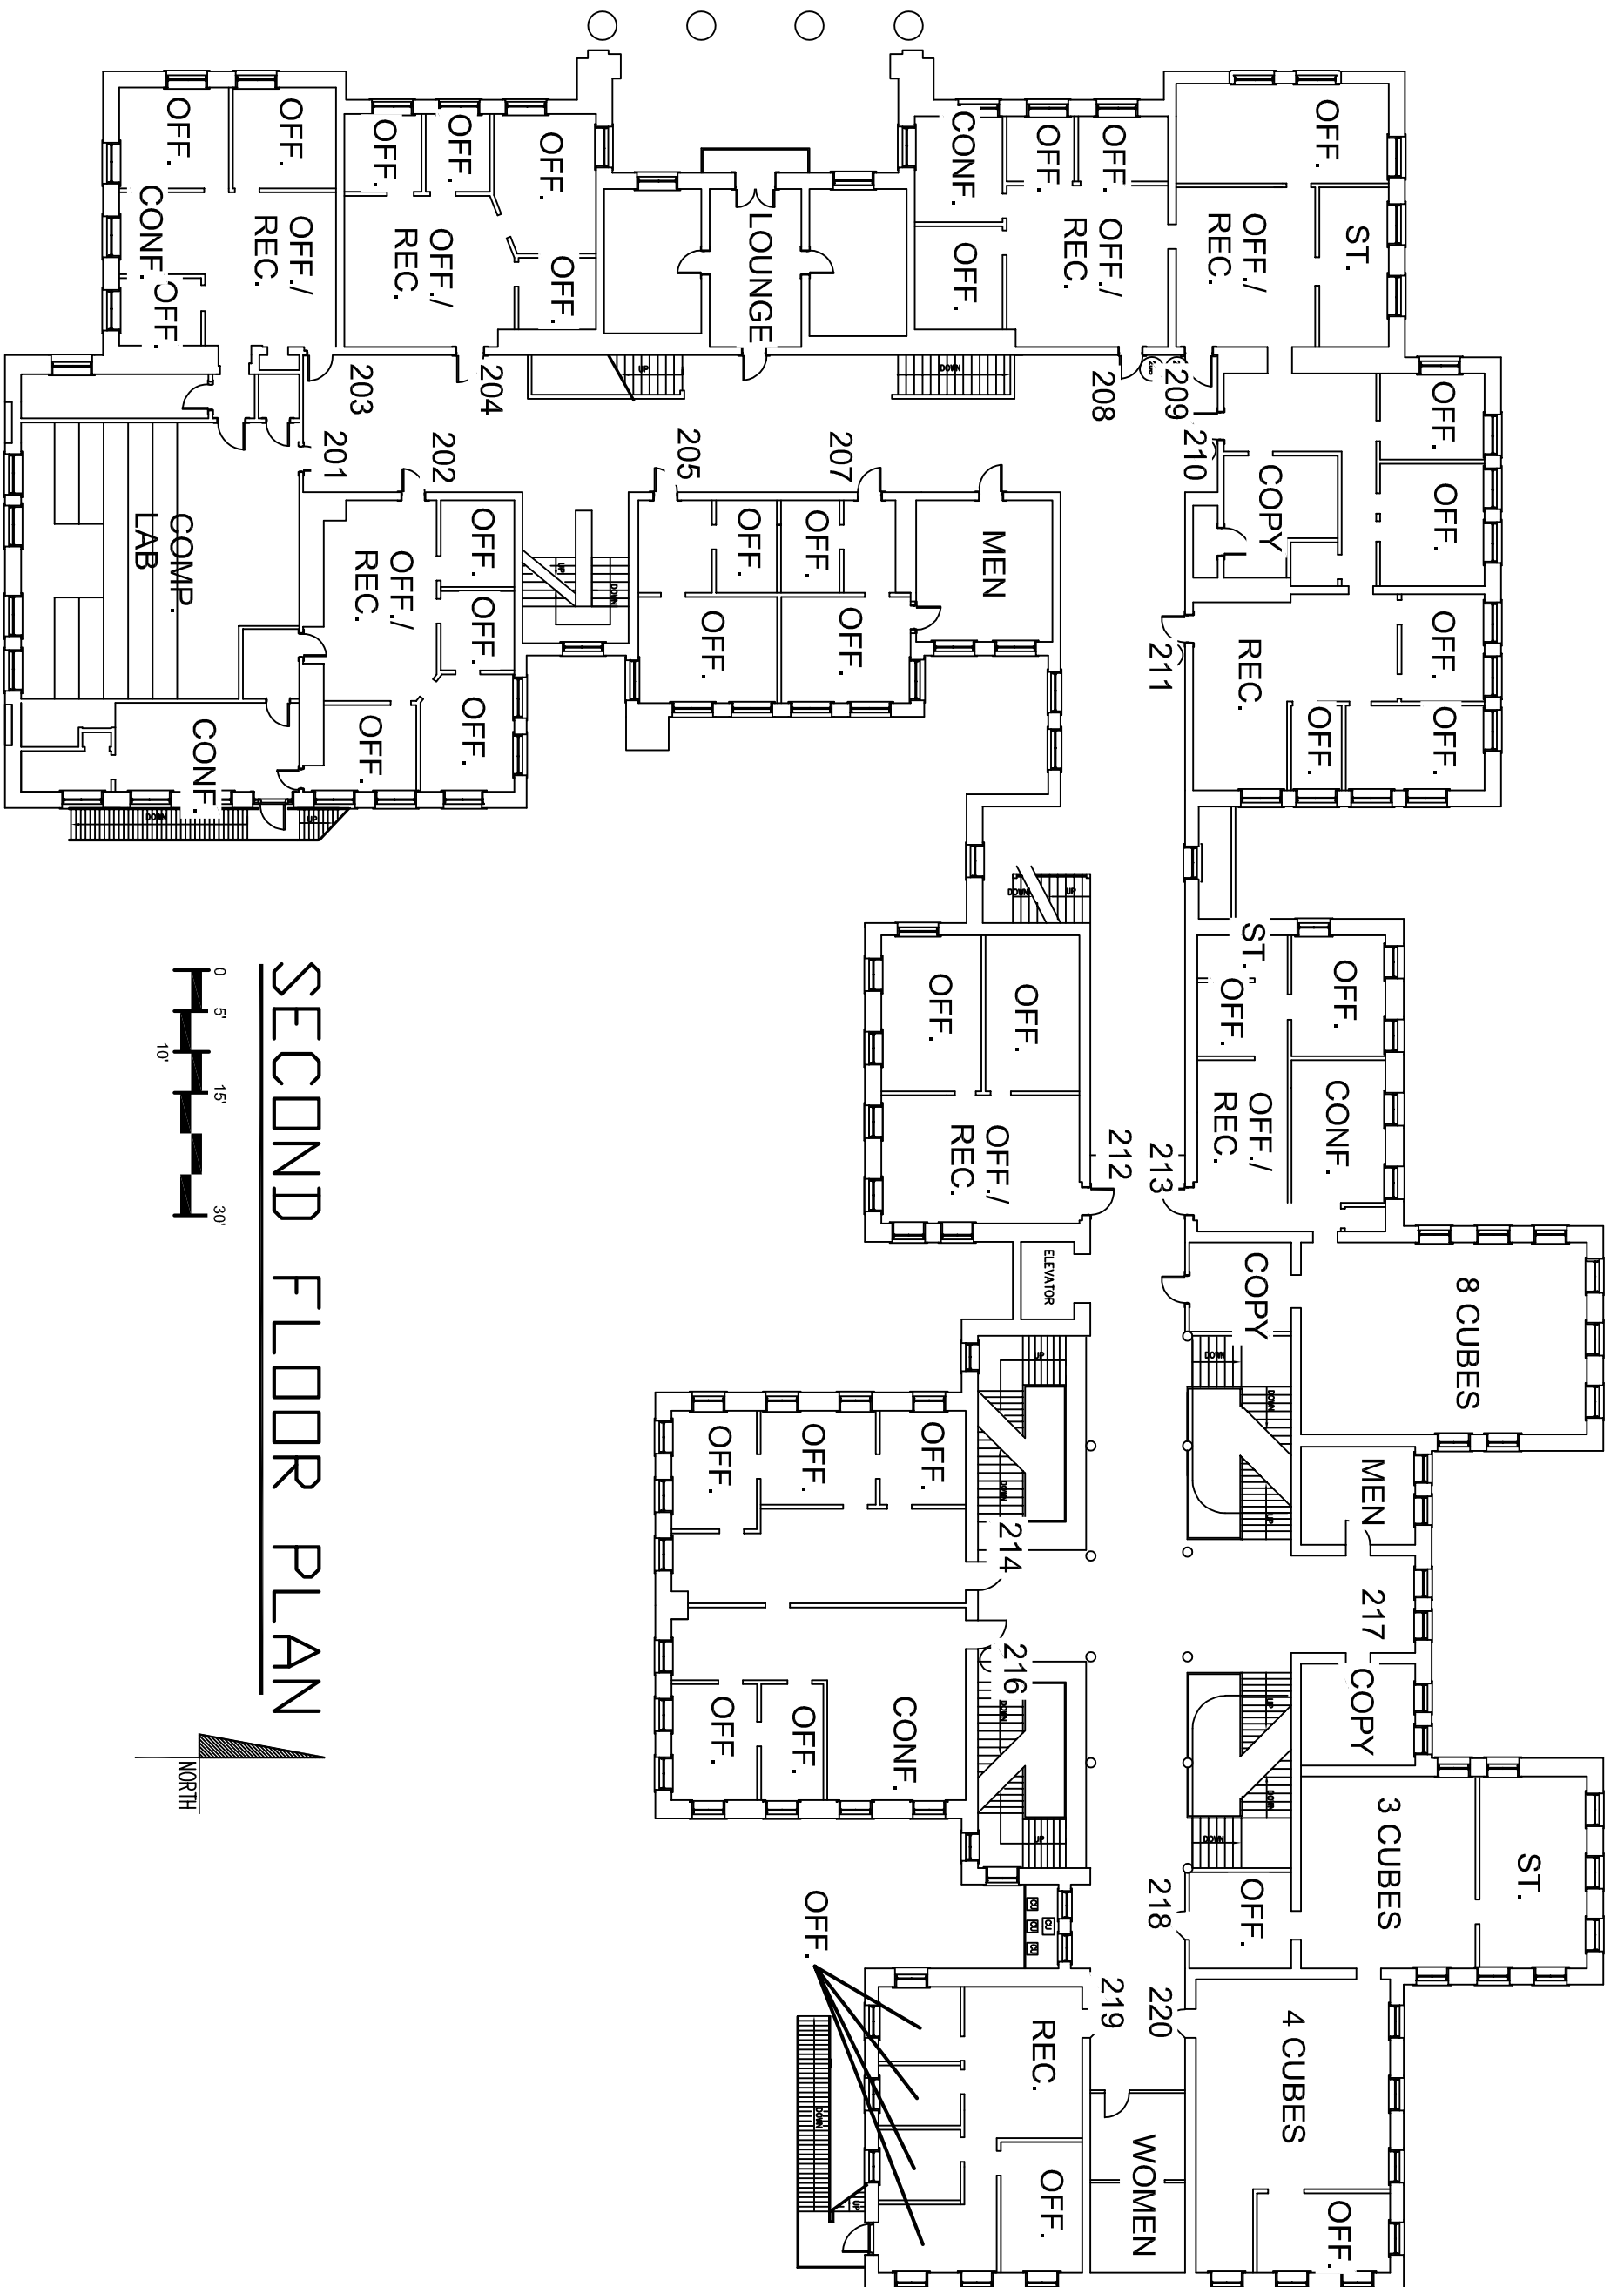


SECOND FLOOR PLAN

 



M. Ann Levett, Ed.D.
 Superintendent of Schools
 208 Bull Street
 Savannah, GA 31401

SHEET NO:	ISSUED FOR:	
	DATE	DESCRIPTION
A 1.2	10/5/2019	SITE & BUILDING PLANS


SCCPSS - CENTRAL OFFICE
 SITE & BUILDING PLANS
 208 Bull Street Savannah, GA 31401

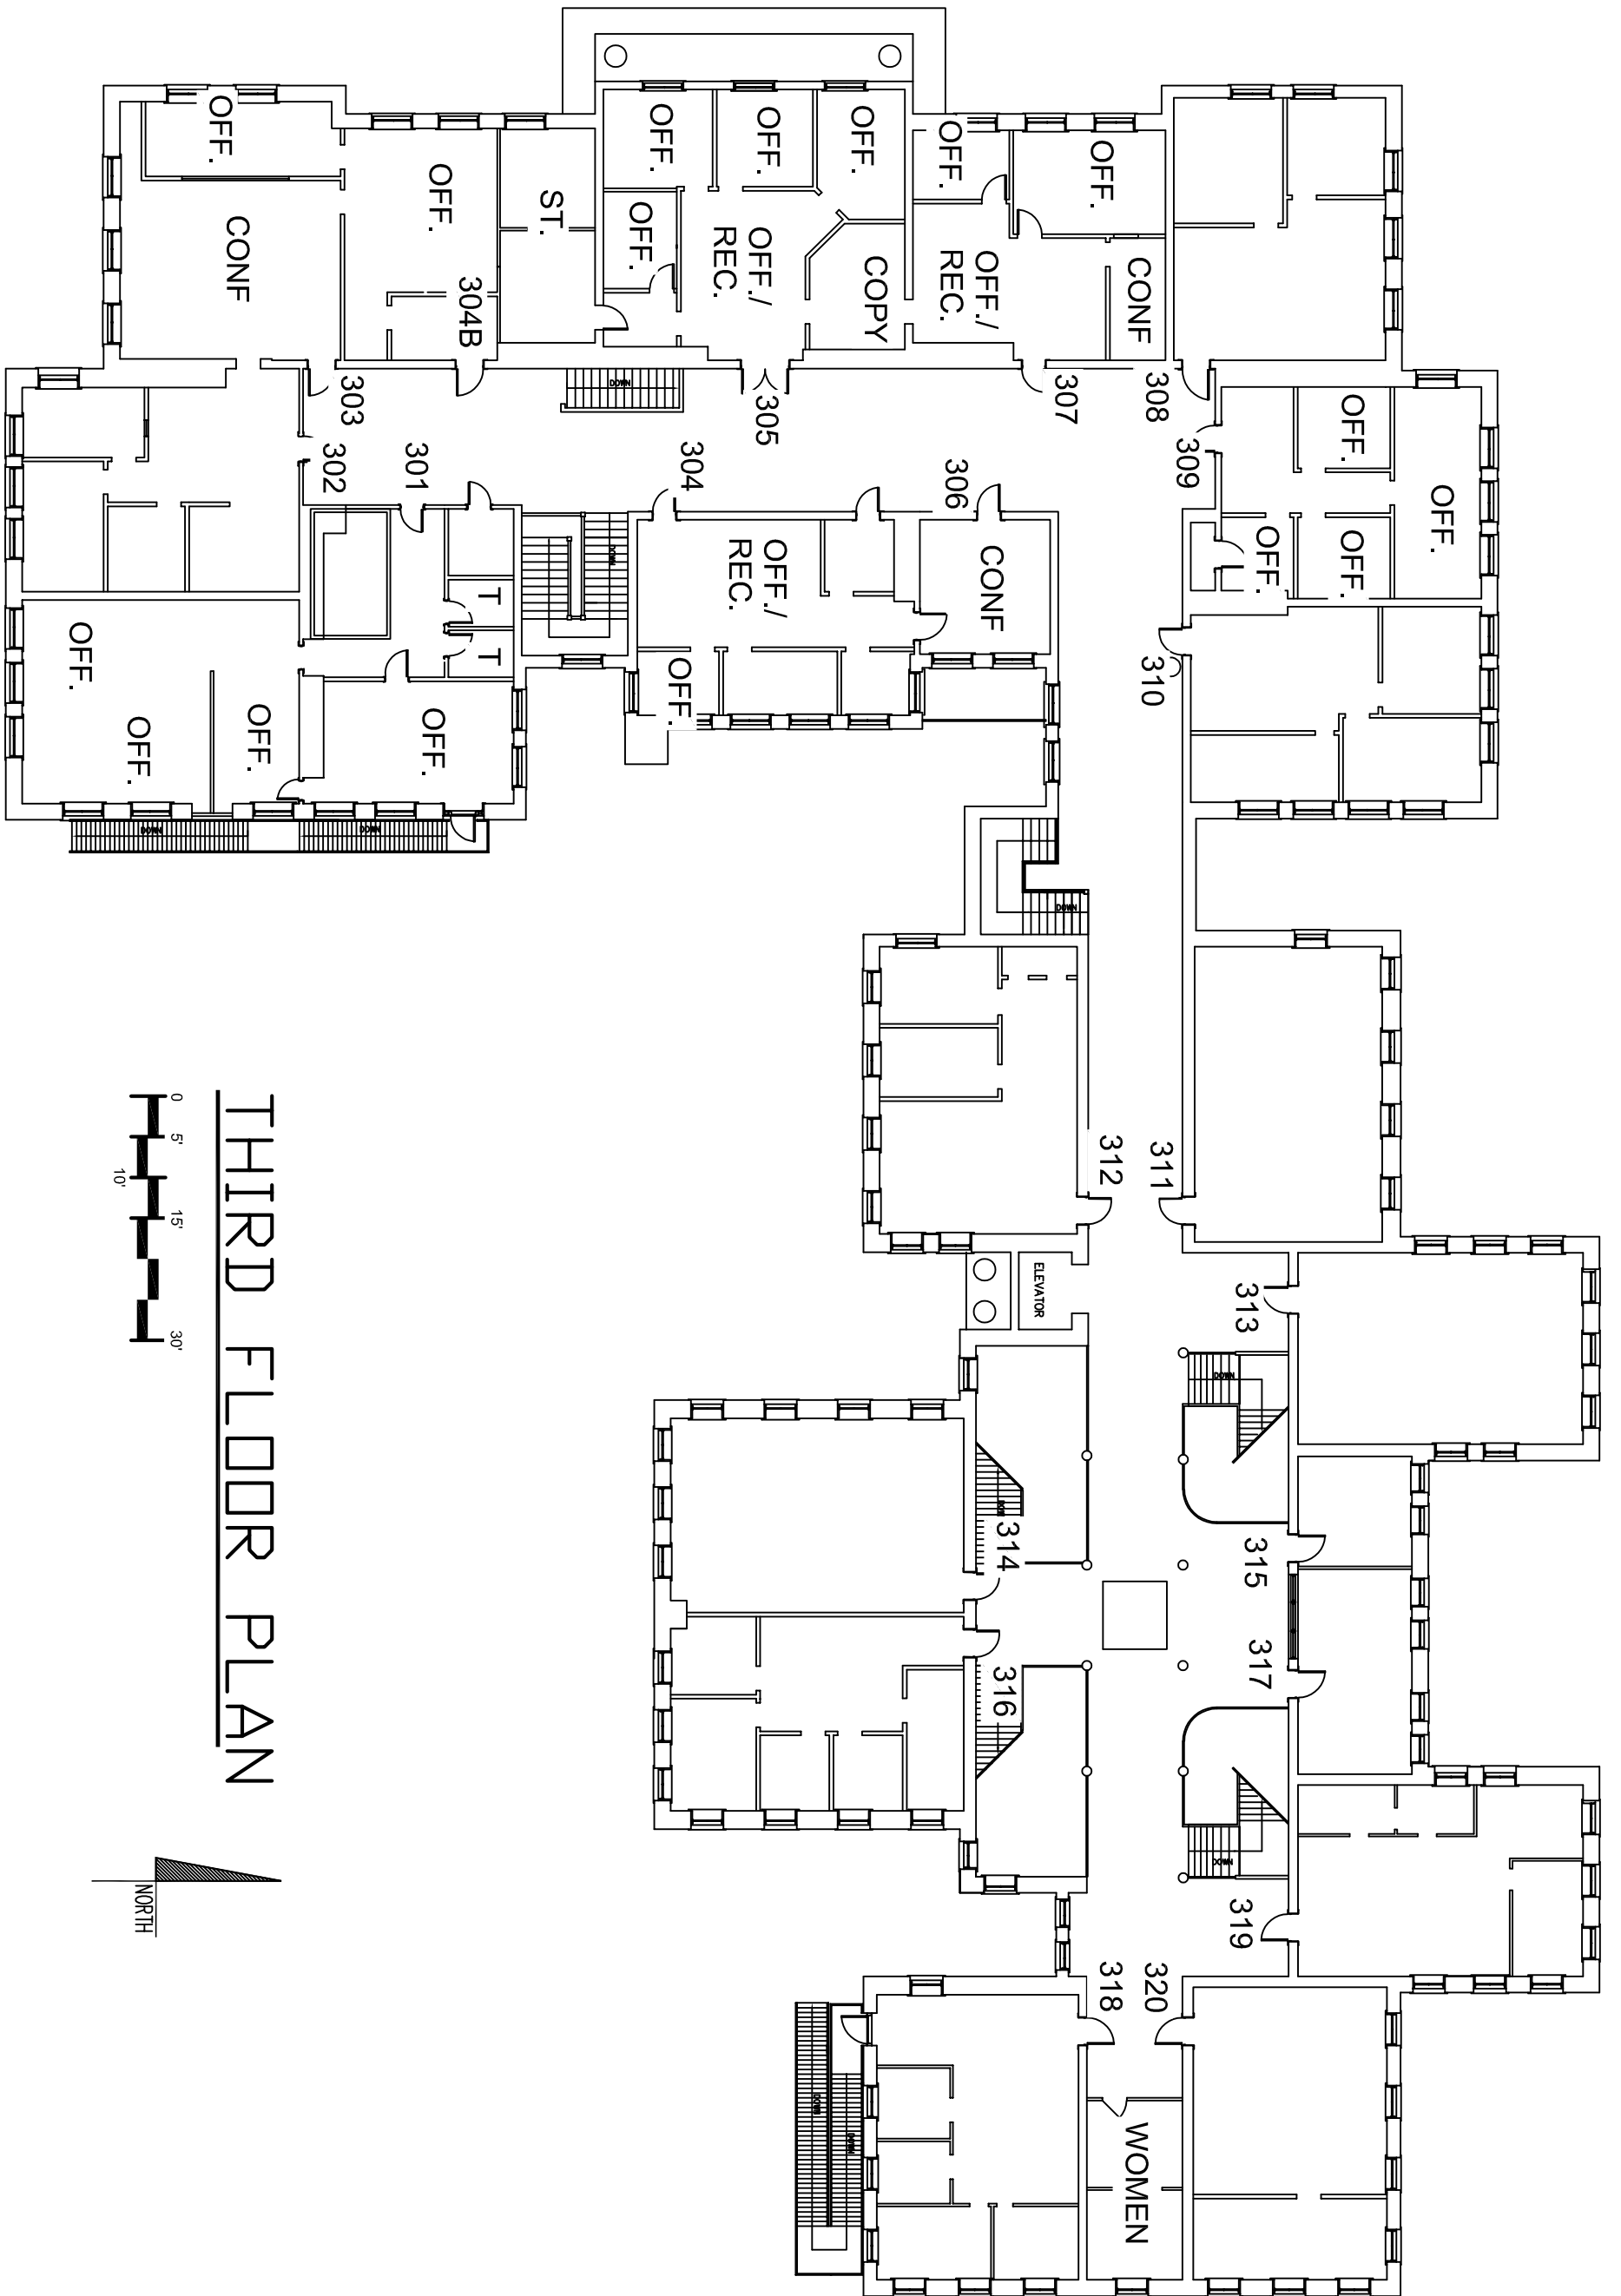



THIRD FLOOR PLAN

  

M. Ann Levett, Ed.D. Superintendent of Schools 208 Bull Street Savannah, GA 31401	SHEET NO:		ISSUED FOR:		SCCPSS - CENTRAL OFFICE SITE & BUILDING PLANS 208 Bull Street Savannah, GA 31401
	A 1.3	DATE	DESCRIPTION		
		10/5/2019	SITE & BUILDING PLANS		

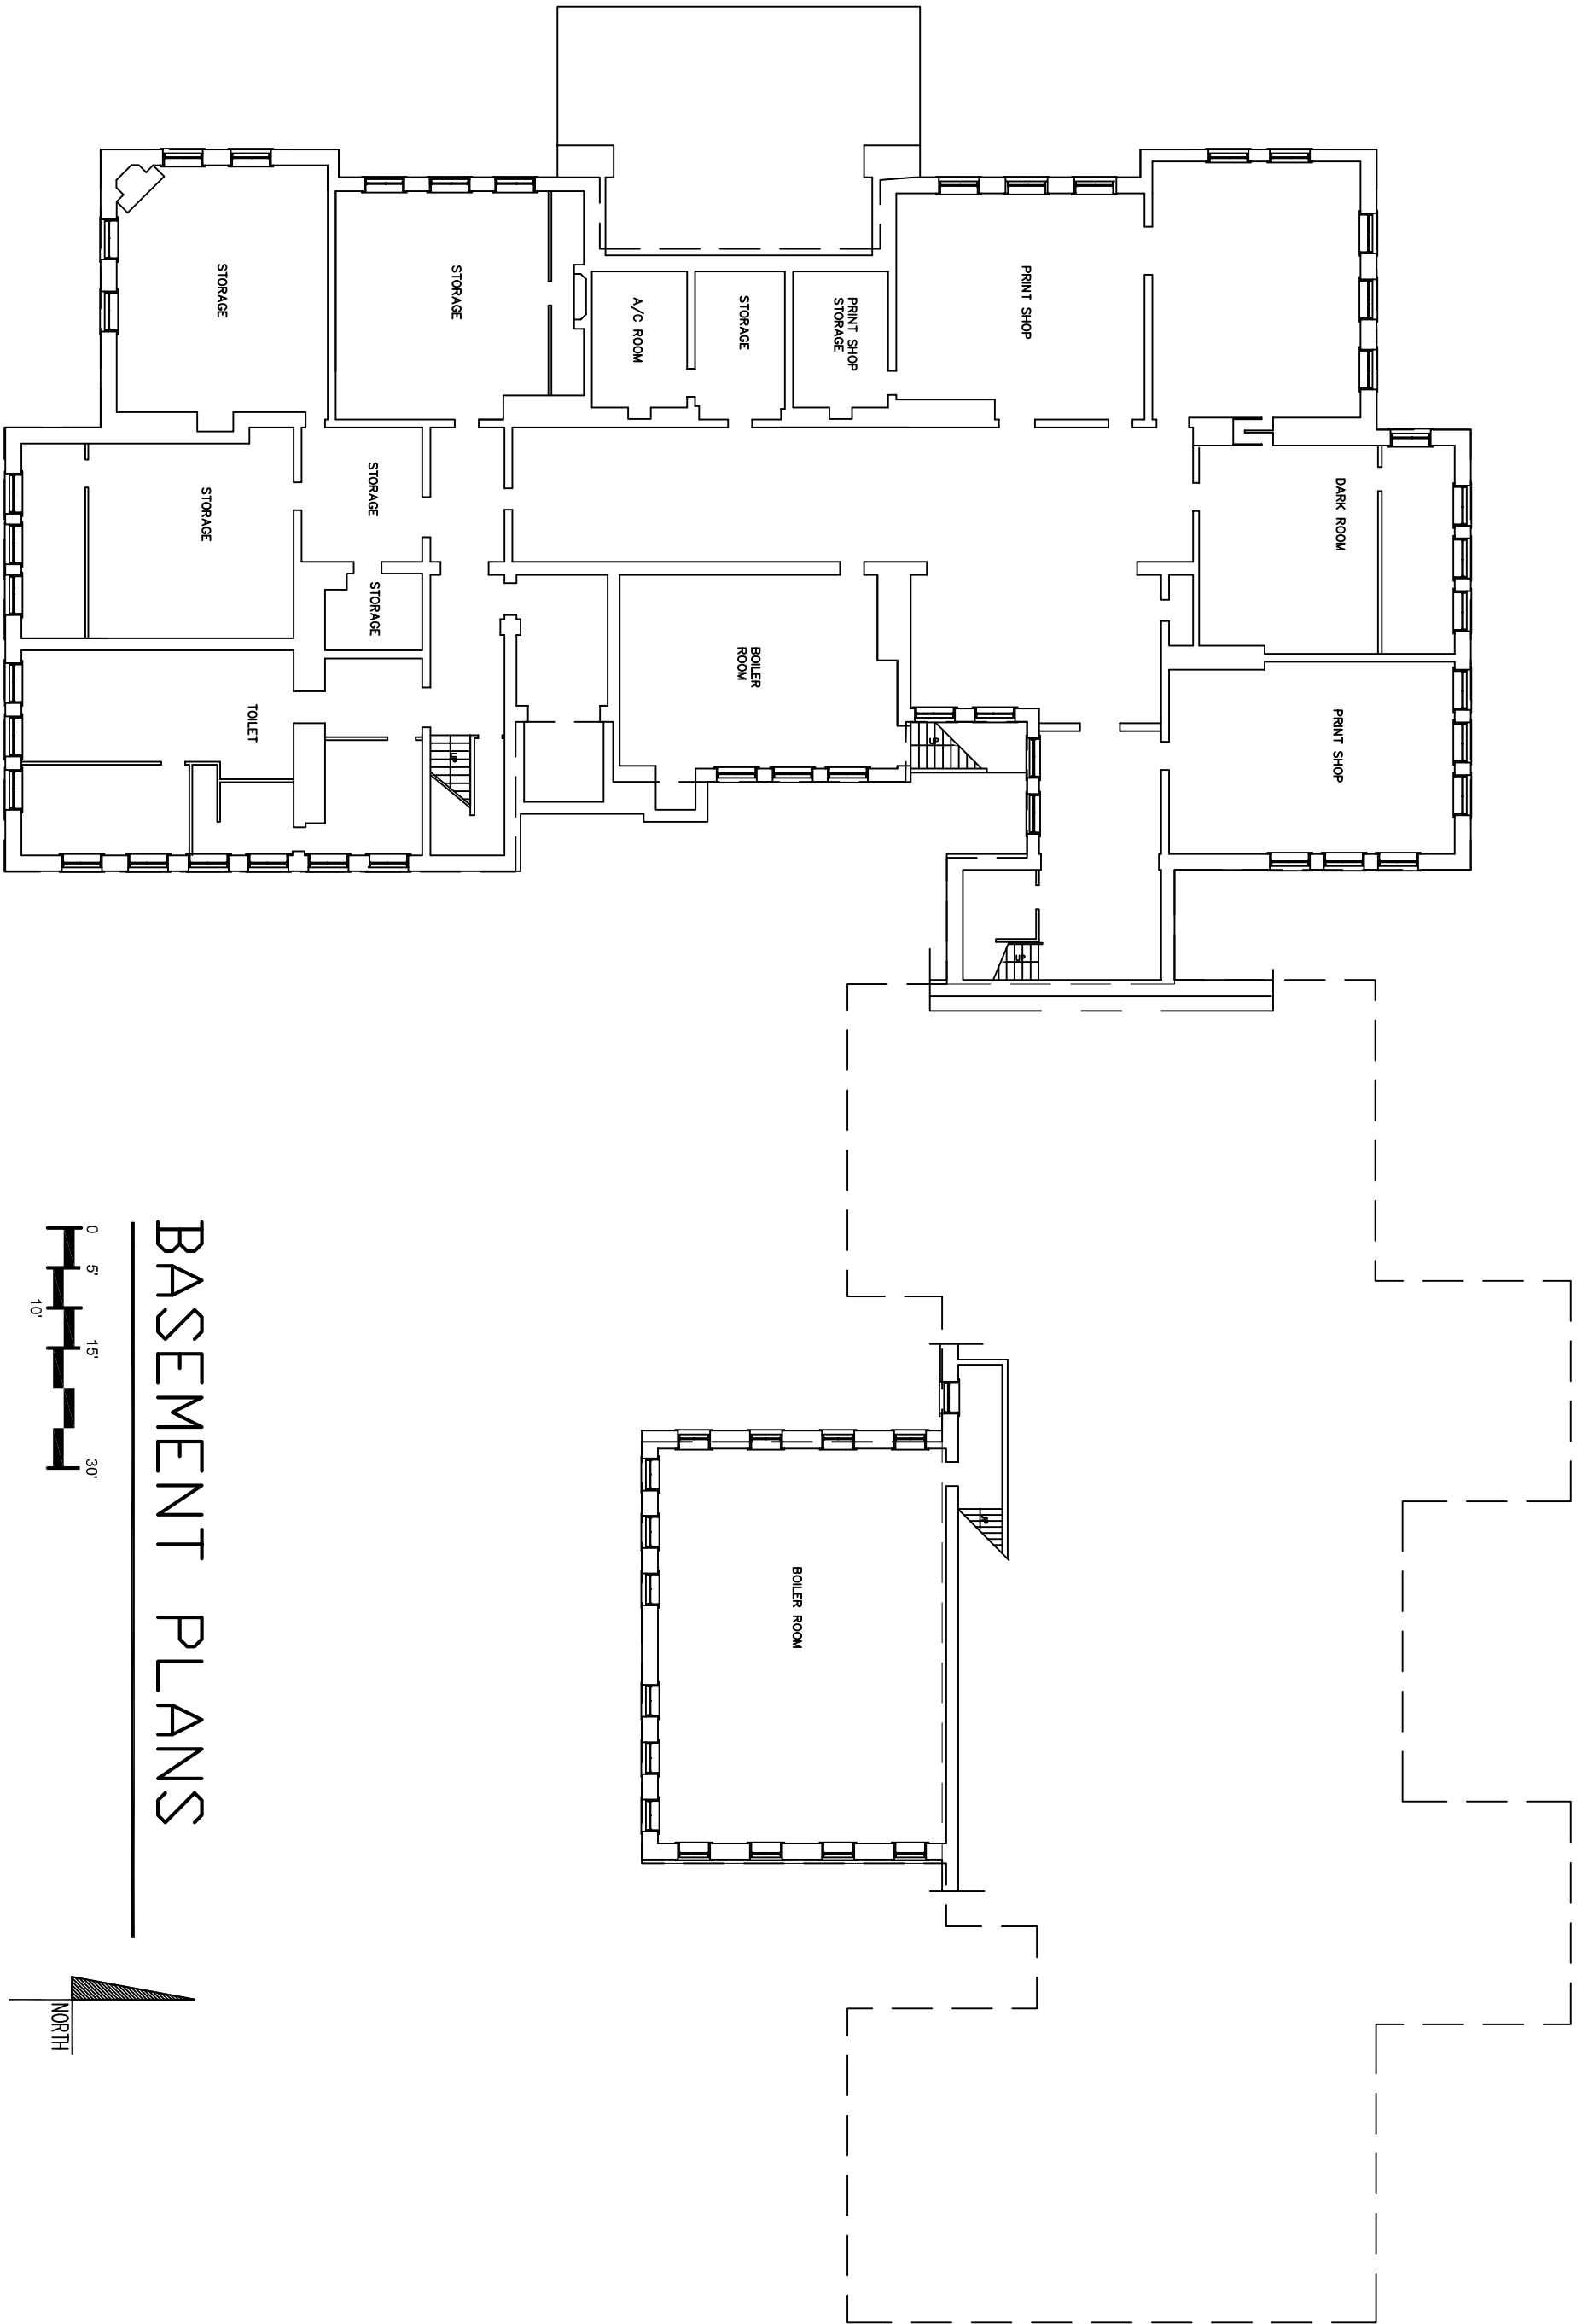

BASEMENT PLANS

  

M. Ann Levett, Ed.D. Superintendent of Schools 208 Bull Street Savannah, GA 31401	SHEET NO: B 1.1		ISSUED FOR:		SCCPSS - CENTRAL OFFICE SITE & BUILDING PLANS 208 Bull Street Savannah, GA 31401
	DATE 10/5/2019		DESCRIPTION SITE & BUILDING PLANS		